



Dorset Highways

County Hall,
Colliton Park,
Dorchester,
Dorset,
DT1 1XJ

☎ 01305 221000

🌐 www.dorsetcouncil.gov.uk

Owner / Occupier
Bradpole
Bridport

Date: 14 December 2020

Ref: HI1188

Officer: O Balazs

☎ 01305 225420

✉ Oran.Balazs@dorsetcc.gov.uk

Dear Sir/Madam

Bradpole-Surface Water Drainage Improvements

We shall soon be undertaking works in connection with Bradpole Surface Water Drainage Improvement scheme. The work will be carried out by Dorset Highways. We hope to start on Monday 11th January 2021 with anticipated completion by end of March 2021.

Works will be taking place in Village Road, Fishweir Lane, Trinity Way and Lee Lane.

Unfortunately, because Village road and Fishweir Lane are very narrow and working space limited, we will need to temporarily close these roads at the location of the works. This will be a rolling programme with works commencing in Village Road then Fishweir Lane and the closures will be kept to the minimum and standard traffic management utilised as soon as safety and work space permits. Due to the nature of the works the closure will remain in place overnight.

With this sort of work, some inconvenience may be caused but we will ensure that it is kept to a minimum. If you feel the work is likely to cause any particular problems, which could be helped by special arrangements (e.g. for anyone with a mobility problem or for special deliveries you might be expecting), please contact me at the above address, by telephone on 01305 225430 or email Oran.Balazs@dorsetcc.gov.uk.

Should you have any problems or reasons for complaint whilst work is going on, it would be helpful if you could let me know at once. I then be able to ensure that the earliest possible action is taken to overcome them.

The construction team's representative, Colin James, can be contacted on 01305 228100. The contractors are members of the Considerate Constructors Scheme, the Construction industry's national scheme set up to improve the image of Construction.

If any emergencies occur out of normal working hours, please telephone 01305 221000 where your message will be passed on to the relevant personnel.


Yours faithfully

Oran Balazs


Flood Risk Management Project Engineer
Dorset Highways

If you require this information in an alternative format, please call Dorset Direct on 01305 221000



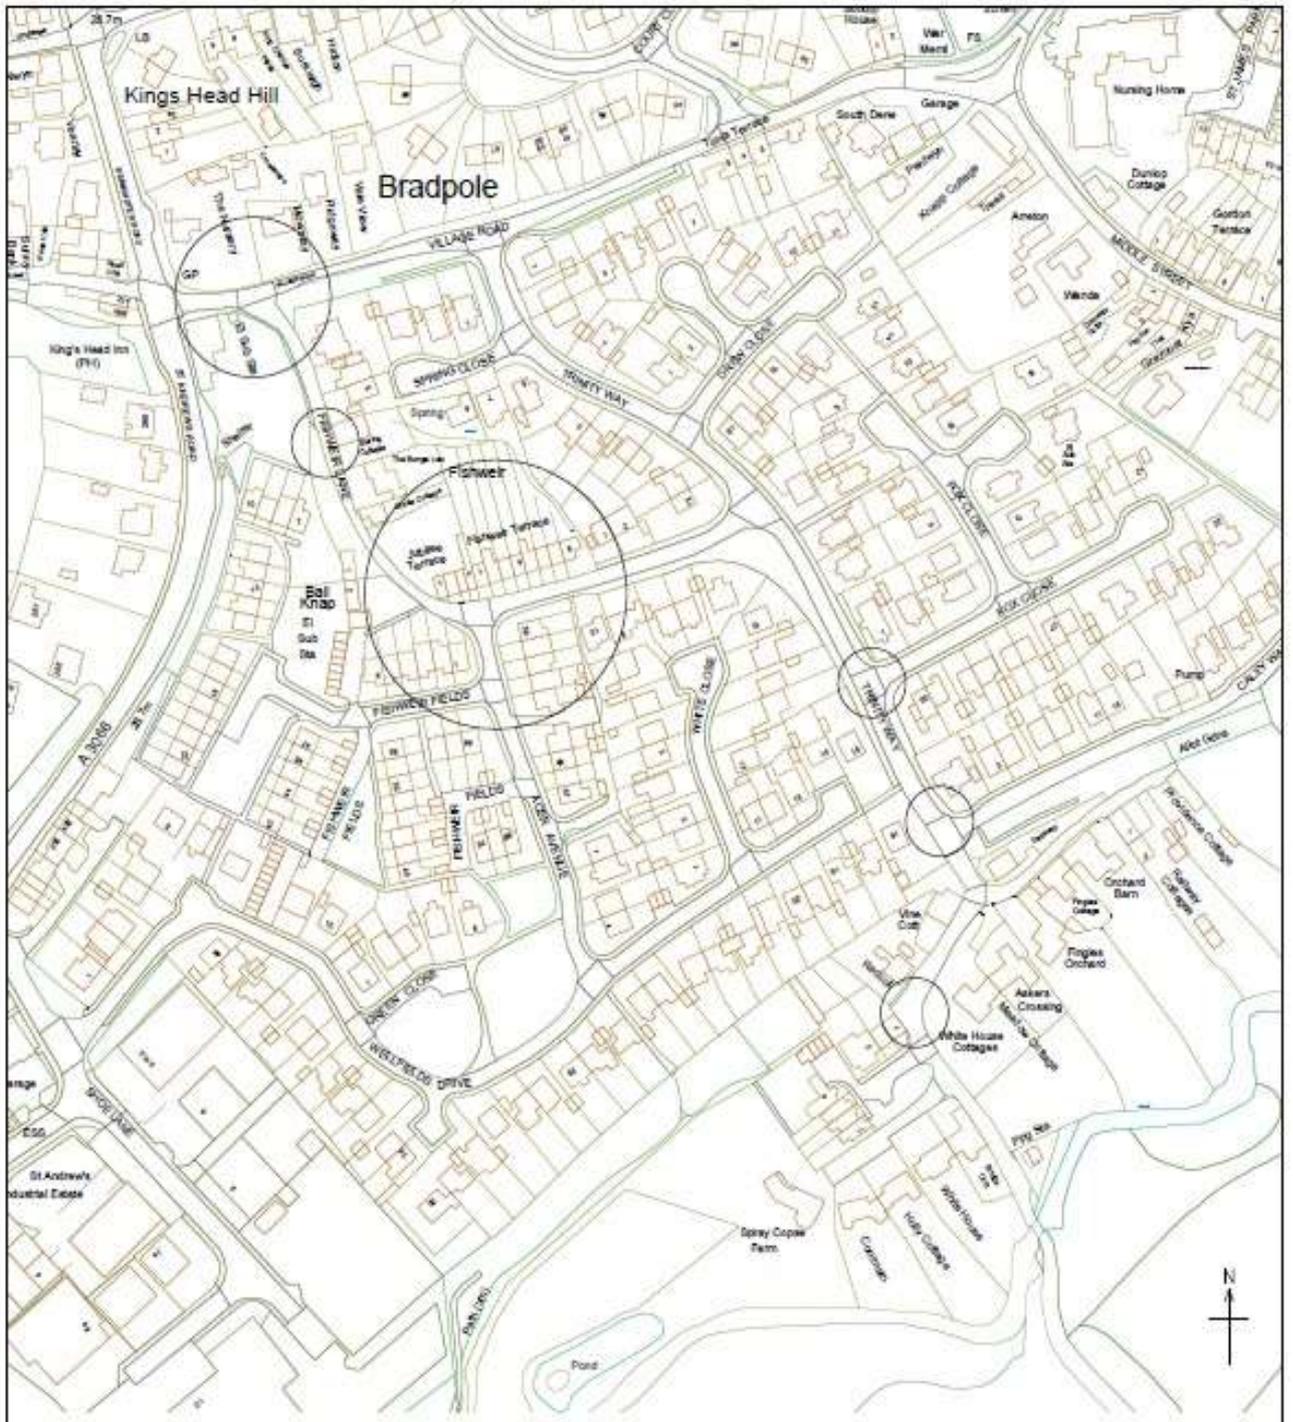

This map is based upon information supplied to us by the Ordnance Survey on behalf of the Controller of the Ordnance Survey. It is not to be used for any purpose other than that for which it was prepared. 

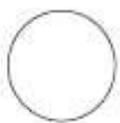

Areas of proposed works

	Project Title			Date 11 Dec 2020	Drawn REL	Scale (A4 Size) 1:2500	Drawing Number HI188/22/01/Orig	Drawing Status -
	BRADPOLE FLOOD RELIEF DRAINAGE							
DORSET HIGHWAYS Matthew Piles Economy Infrastructure and Growth	Drawing Title			Date 11 Dec 2020	Drawn REL	Scale (A4 Size) 1:2500	Drawing Number HI188/22/01/Orig	Drawing Status -
	AREAS OF WORKS							